

Key

01A

01

02

03

04

05

06

07

08

09

10


11

12

13

14

15

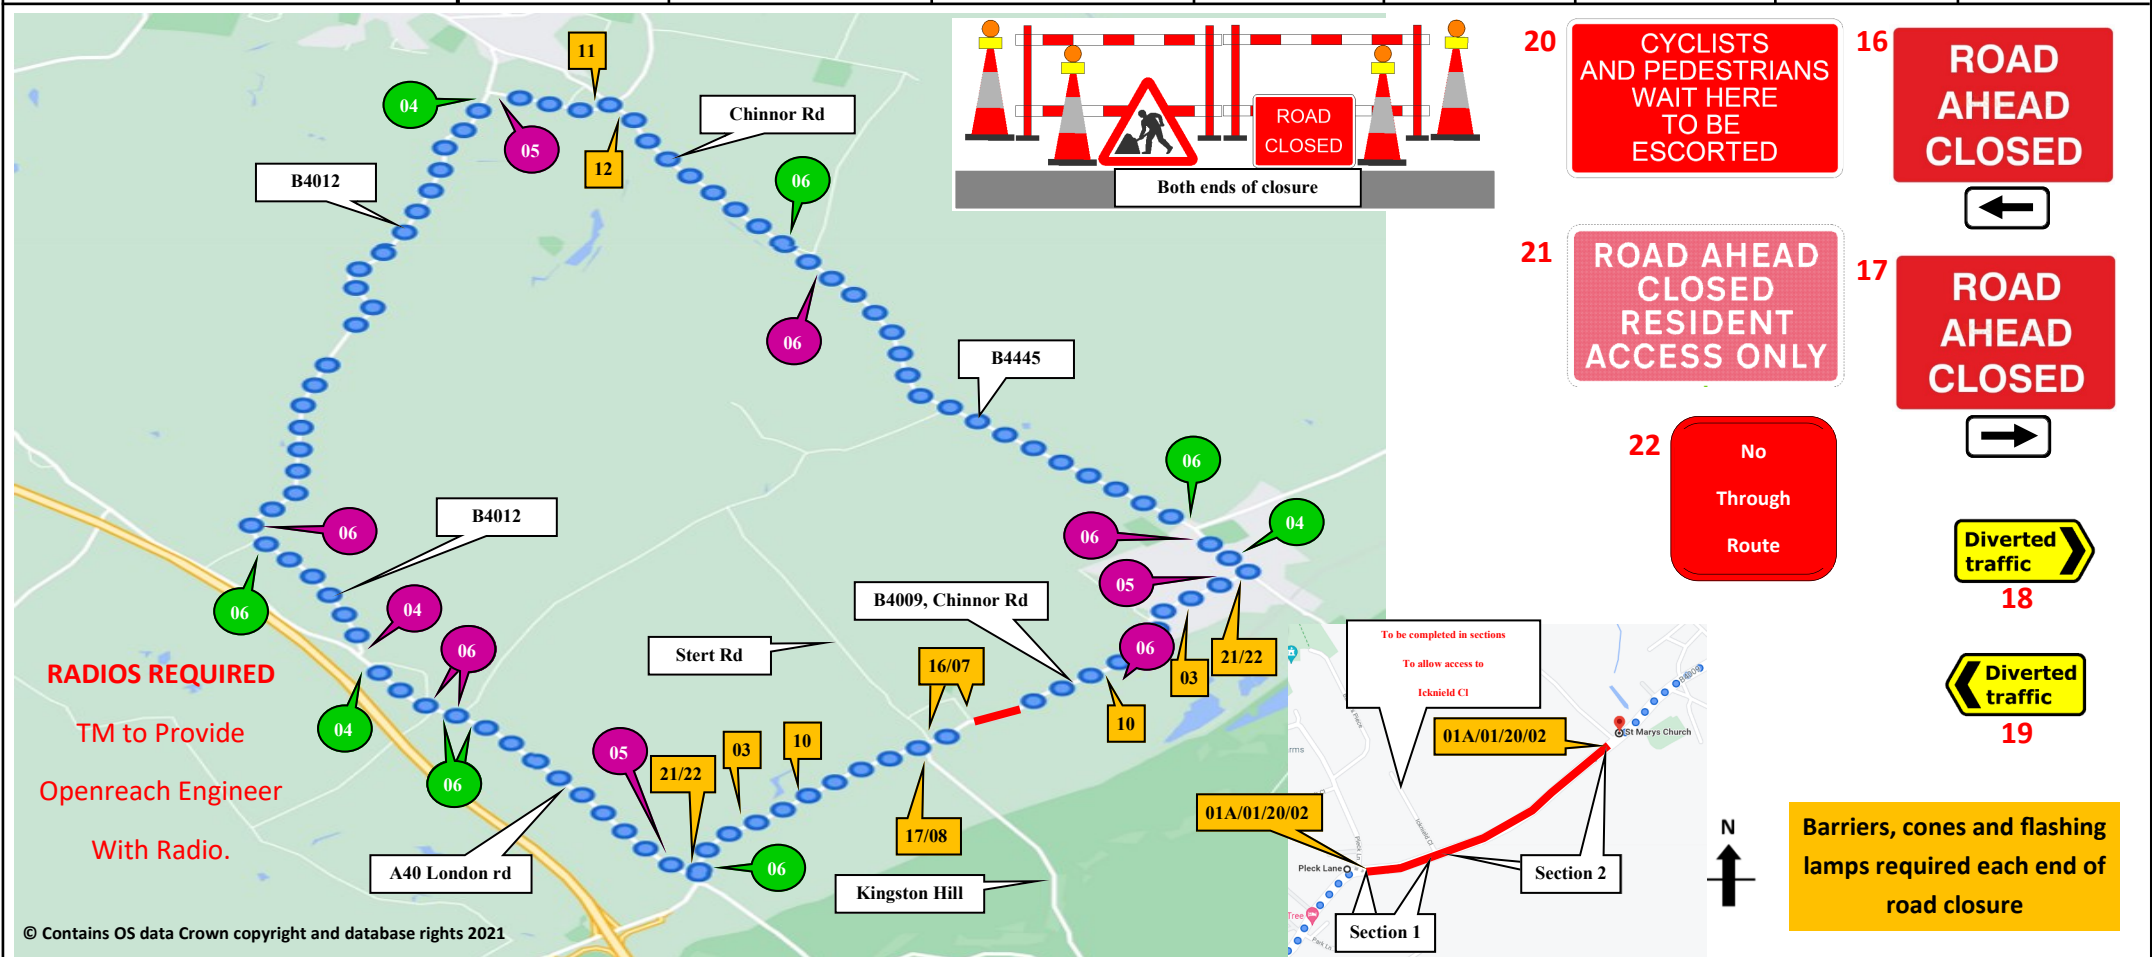

Sunbelt Rentals UK (Traffic Management)
Kemble Airfield Enterprise Park
Cirencester Road
Kemble
GL7 6BQ
☎ 03700 500 792
📠 0845 004 7105

Note

- All equipment shall be approved and shall comply with the Department Of Transport specification MCE0111. This drawing does not show the normal road works signage that will be required as per Chapter 8.
- All signs to be in accordance with TSRGD 2016 and to minimum class retroreflective.
- Minimum height of lettering to be 60mm and sign boards to be 1000mm (750mm where appropriate).

This drawing is protected by copyright and the information contained therein is confidential.

This drawing may not be copied and the information therein may not be used, or disclosed to a third party, wholly or in part with the written permission of Sunbelt Rentals UK (Traffic Management).

CROWN COPYRIGHT DATA REPRODUCED BY PERMISSION OF THE CONTROLLER OF HMSO

CLIENT DETAILS		REP/DEPOT	DRAWN BY
OPENREACH		DA/213	DA/213
DATE	SHEET No	VERSION NUMBER	
05/01/2022	1 OF 1	01	
AMENDED DATE	AMENDED BY	SCALE	
Xx/xx/xxxx	Xxxx-xxxx	NOT TO SCALE	

This layout is for installation by NRSWA, Lantra 12A, 12B, 12D qualified persons.

ADDRESS
JUNCTION OF CROWELL
ROAD ICKNIELD CLOSE
KINGSTON BLOUNT
CHINNOR OX39 4RT

BUS ROUTE AFFECTED ☒

ROAD CLOSURE

DIVERSION

CLOCKWISE DIVERSION

ANTI-CLOCKWISE DIVERSION

ROAD CLOSURE SIGN

ROAD CLOSURE LENGTH (APPROX) 404 M

ROAD CLOSURE WIDTH (APPROX) 5 M