



CUSTOMER STATION

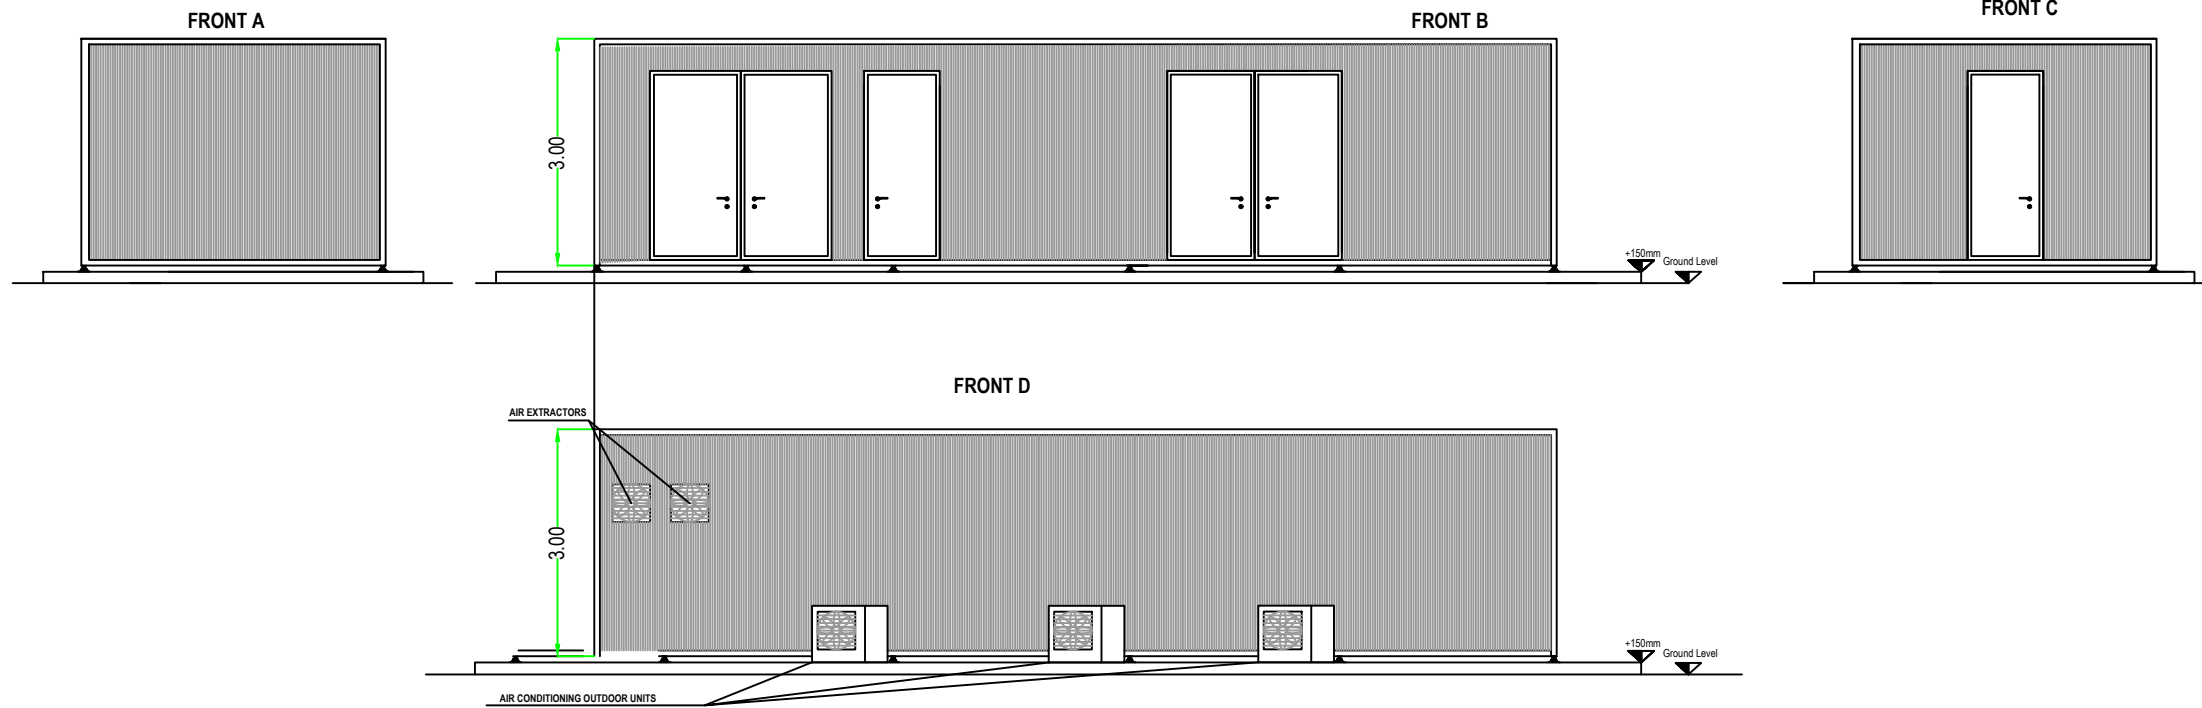

Dark Green metal

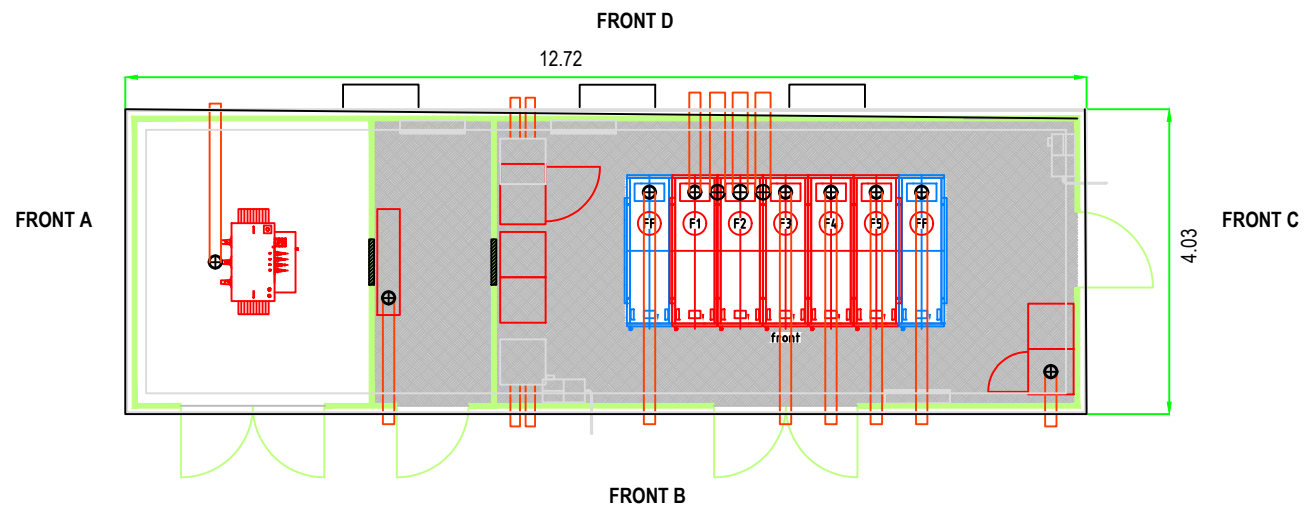

Customer Station Elevations		PROJECT NAME AND ADDRESS: Lewknor Solar Farm		SCALE: 1:100
solar2		CUSTOMER: Planning		DATE: 1/1