
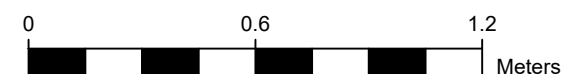


Stratigraphy of internal roads
Flat ground

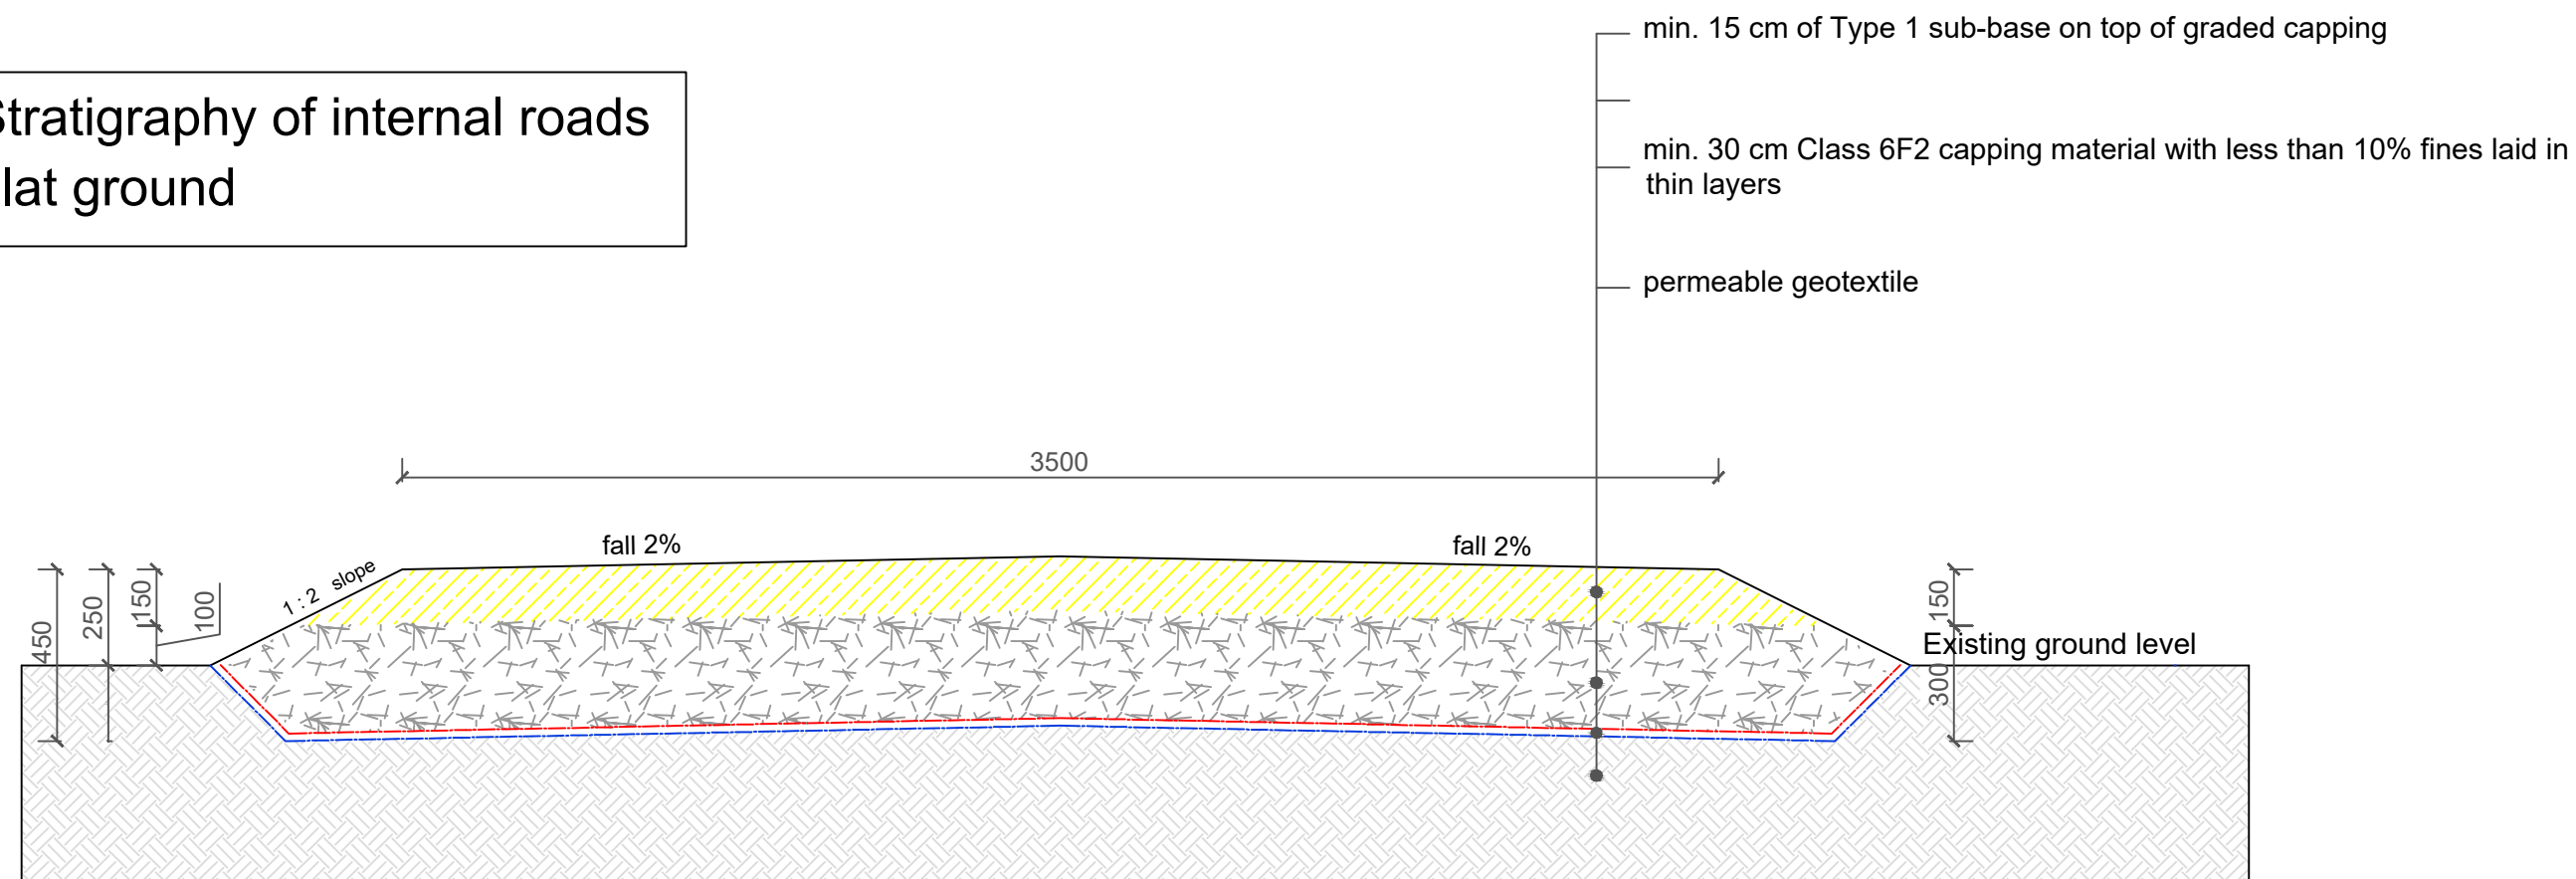

Road Cross Section		Lewknor Solar Farm		1:20
solar2		Planning		A3
				1/1